




EEC Engineering Network Co., Ltd.

CAD FILE : TDSEQ067

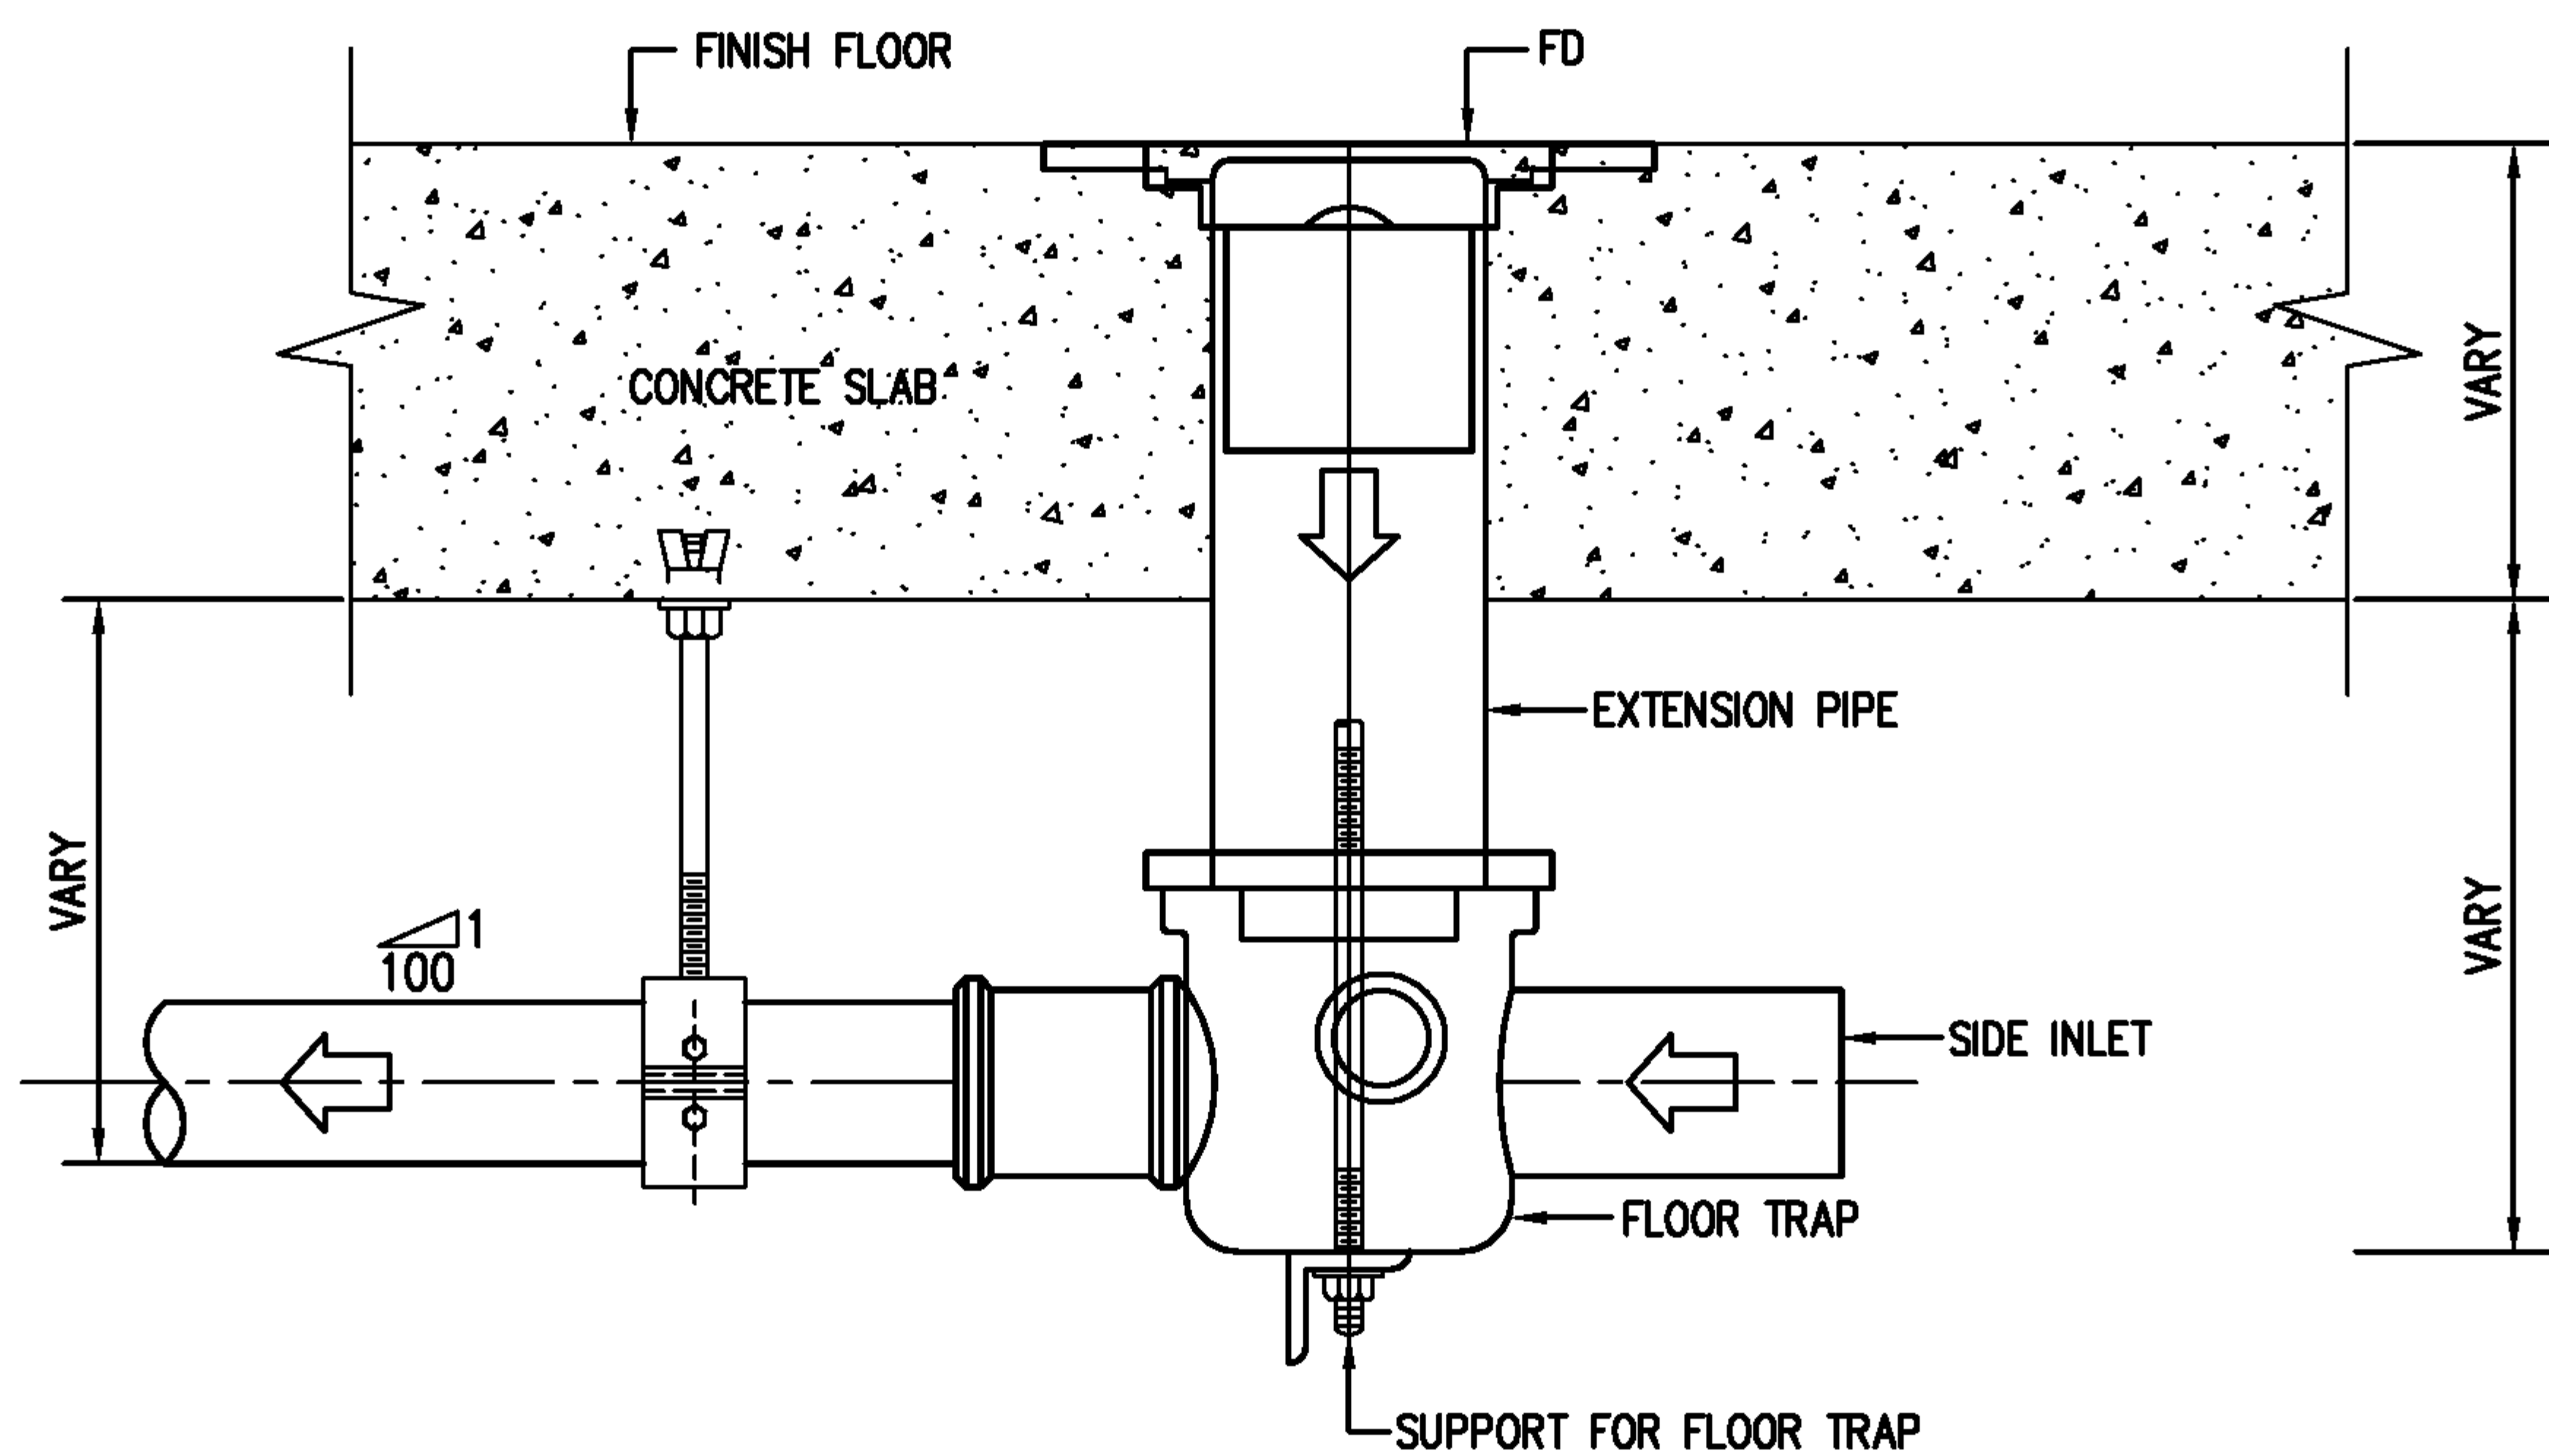

EEC ENGINEERING NETWORK

FLOOR GULLY TRAP

REV :

DATE :

CHECKED BY :

SHEET NO.

28